



FOUND COUNTY MONUMENT
AT 1/4 CORNER

FOUND MARKED STONE
AT SECTION CORNER


SEC 7 SEC 8
SEC 18 SEC 17

HIGHWAY APPROACH SURVEY FOR LLOYD WALKER


SECTION 18, TOWNSHIP 2 SOUTH, RANGE 4 WEST
UINTAH SPECIAL BASE AND MERIDIAN

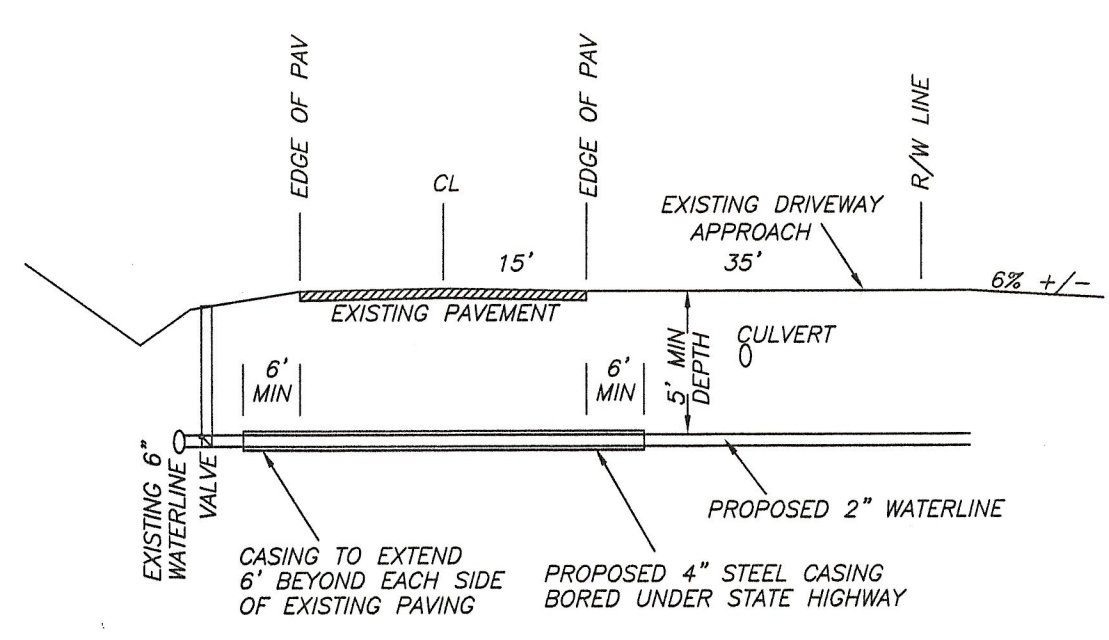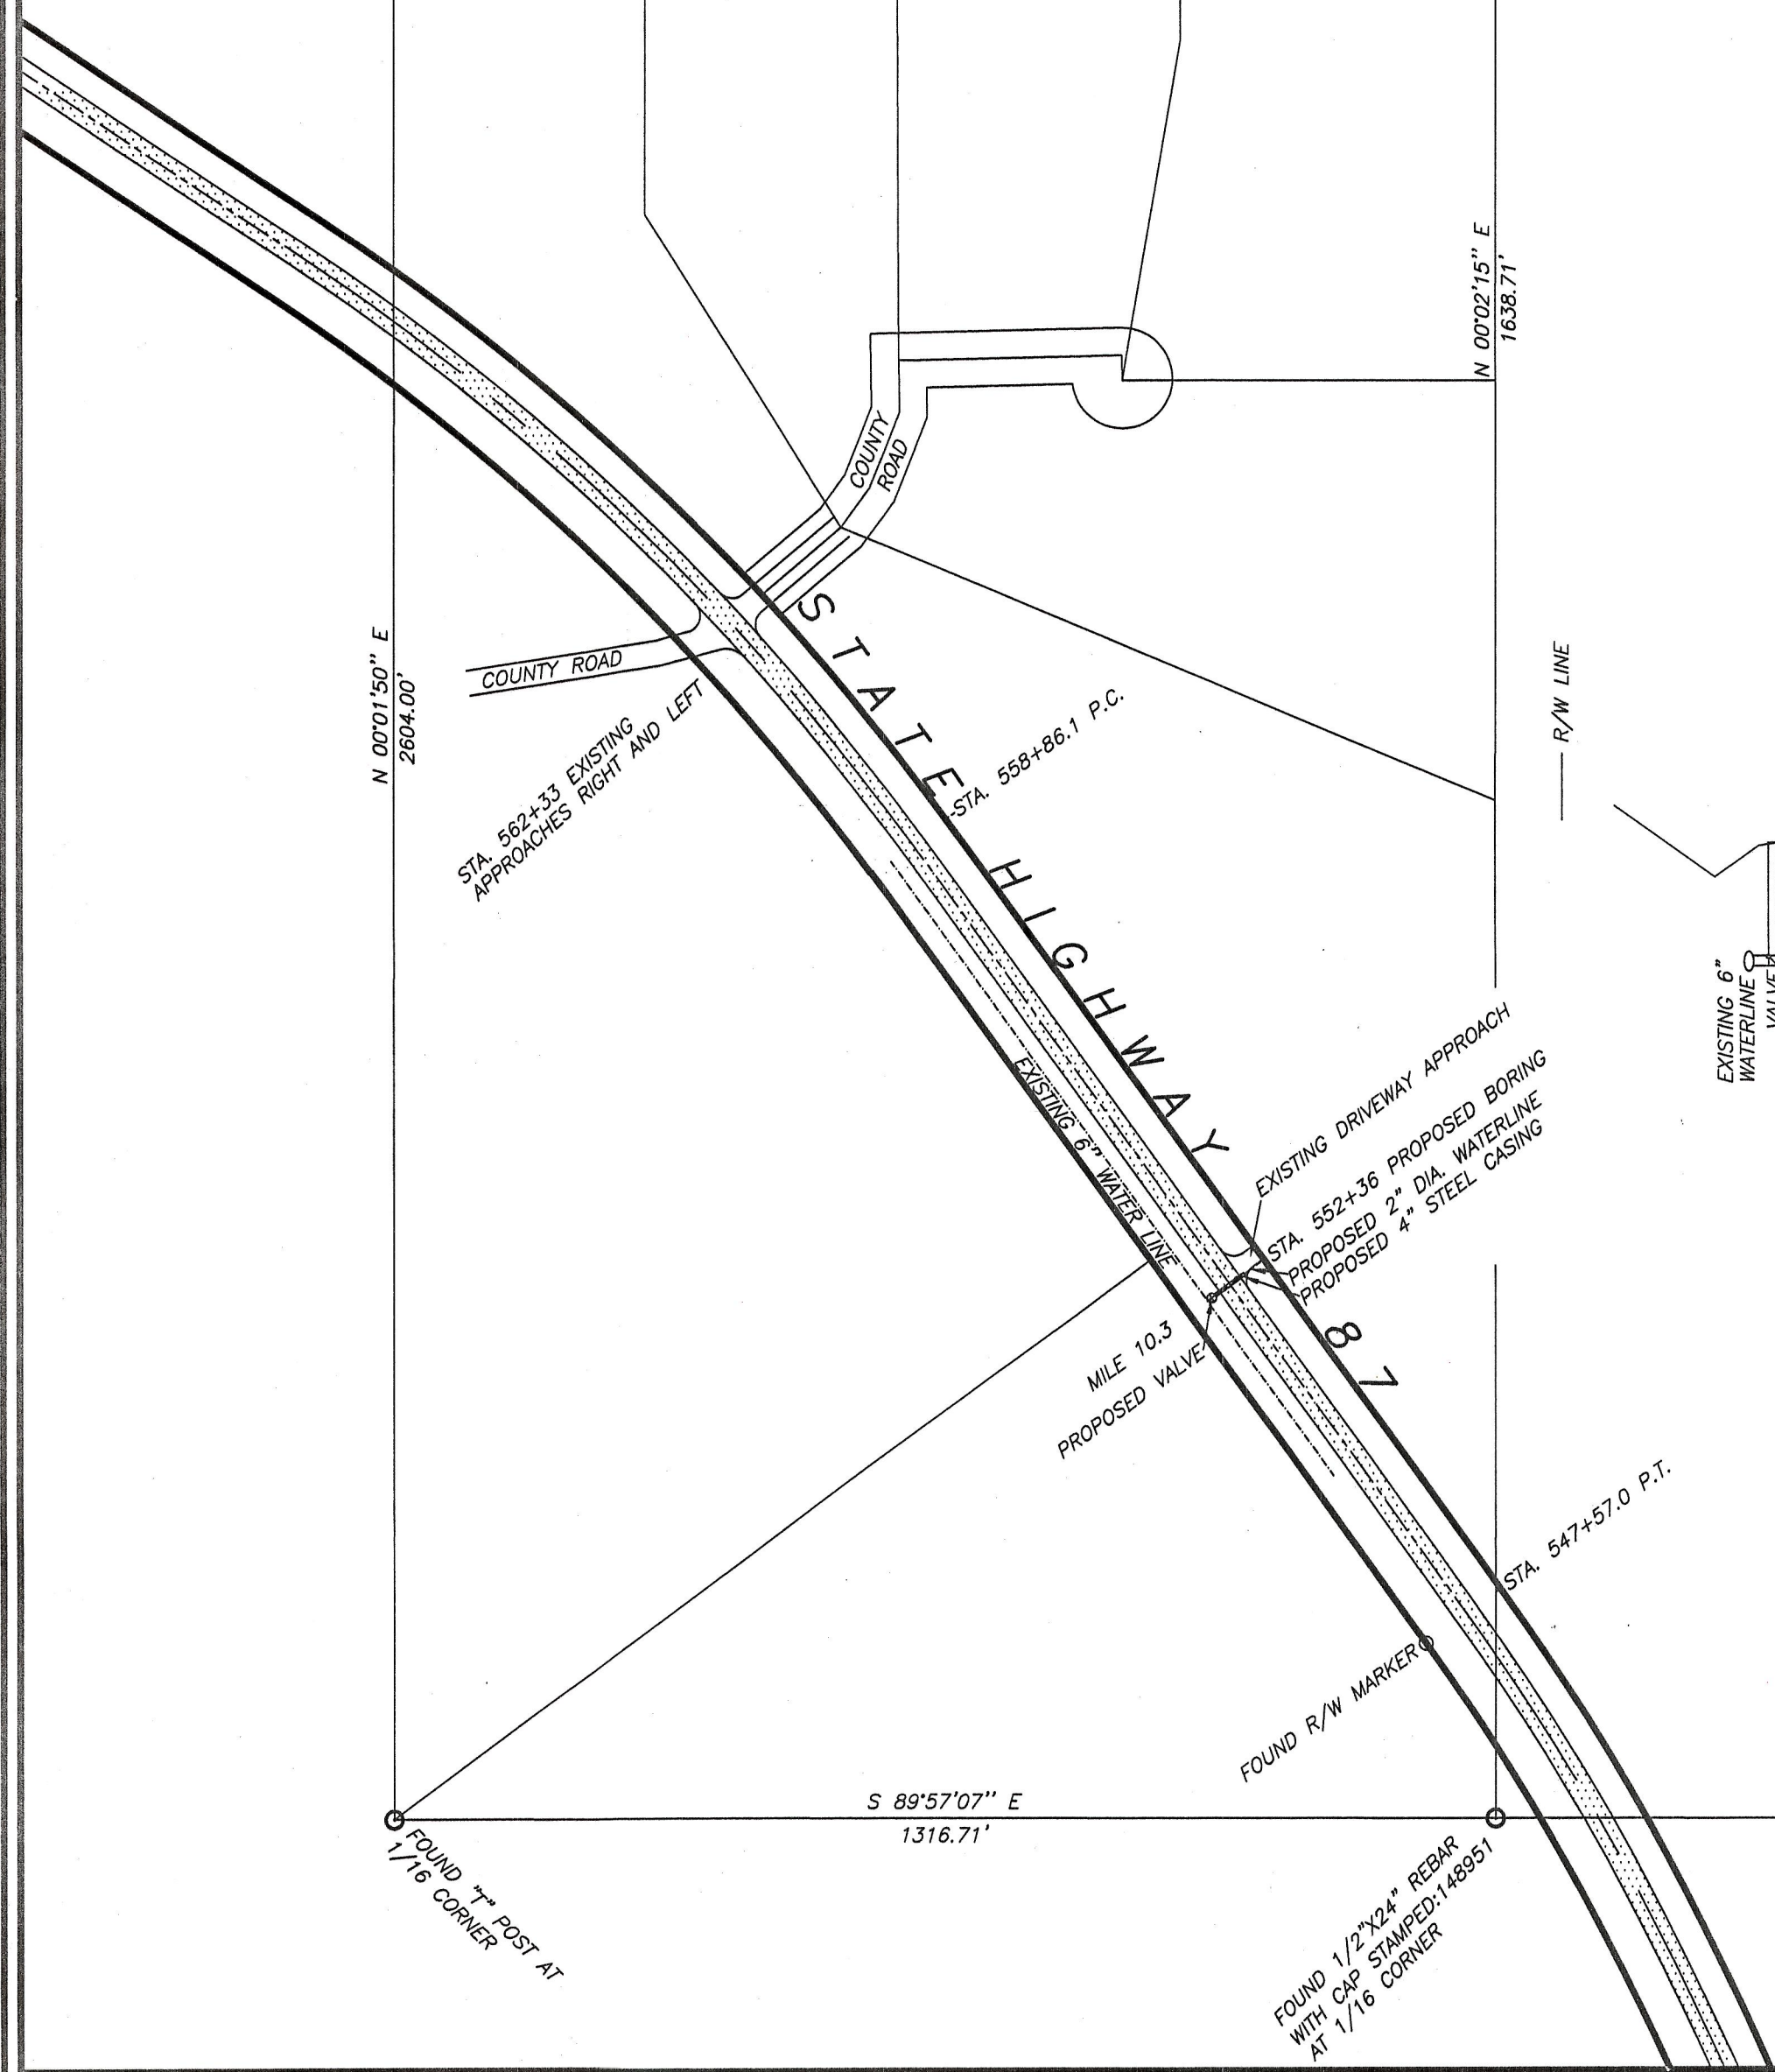

BORING PROFILE
N.T.S.

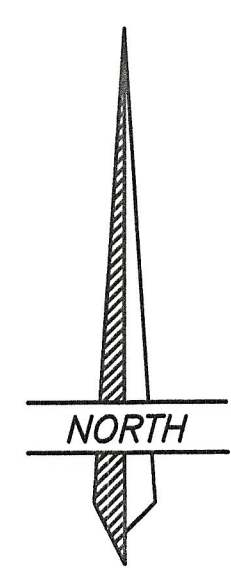


SCALE: 1"=200'

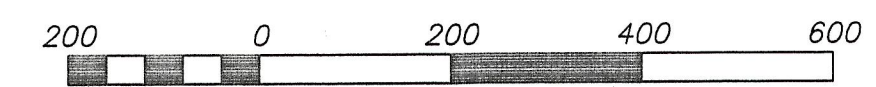

THIS SURVEY WAS PERFORMED USING GLOBAL POSITIONING SYSTEM (G.P.S.) PROCEDURES AND EQUIPMENT. THE BEARINGS ARE BASED ON WGS 84 DATUM.


SURVEYOR'S CERTIFICATE

This is to certify that I have surveyed the parcel of land shown on this plat, and that the monuments indicated were found or set during said survey, and that this plat accurately represents said survey to the best of my knowledge.

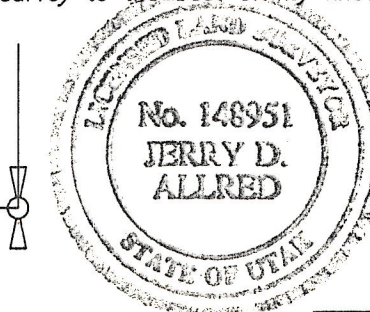

Jerry D. Allred
Jerry D. Allred, Registered Land Surveyor,
Certificate No. 148951, (Utah)

County Surveyors File # 963

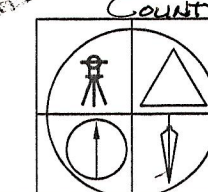

JERRY D. ALLRED AND ASSOCIATES
SURVEYING CONSULTANTS
121 NORTH CENTER ST. -- P.O. BOX 975
DUCESNE, UTAH 84021
(435) 738-5352

FOUND COUNTY MONUMENT
AT 1/4 CORNER

14 FEB 2000 00-100-013